

Seal
Conceptual 30%
Design Plan
subject to change
upon final engineering



Proposed dimensions provided are rounded to the nearest foot

Approvals	Date
ENGINEERING BUREAU CHIEF	
DESIGN TEAM SUPERVISOR	
TRANSPORTATION PLANNER	
TRAFFIC ENGINEERING AND OPERATIONS	
WATER, SEWER STREETS	
NC PROGRAM COORDINATOR	

Revisions	Date

Project Name and Location
22ND STREET N
CONCEPT PLAN
N KENTUCKY ST TO N LEXINGTON ST
Z264

Designed: ECACCAVARI
Drawn: ECACCAVARI
Checked: M TROUT
Miss Utility Transmittal #: ###
Filename: Z264 - PRESENTATION - 4 APRIL 2015
Path: C:\Data\Z264\Design\Drawings
Plotted: April 09, 2015
Plotted by: Ecaccavari

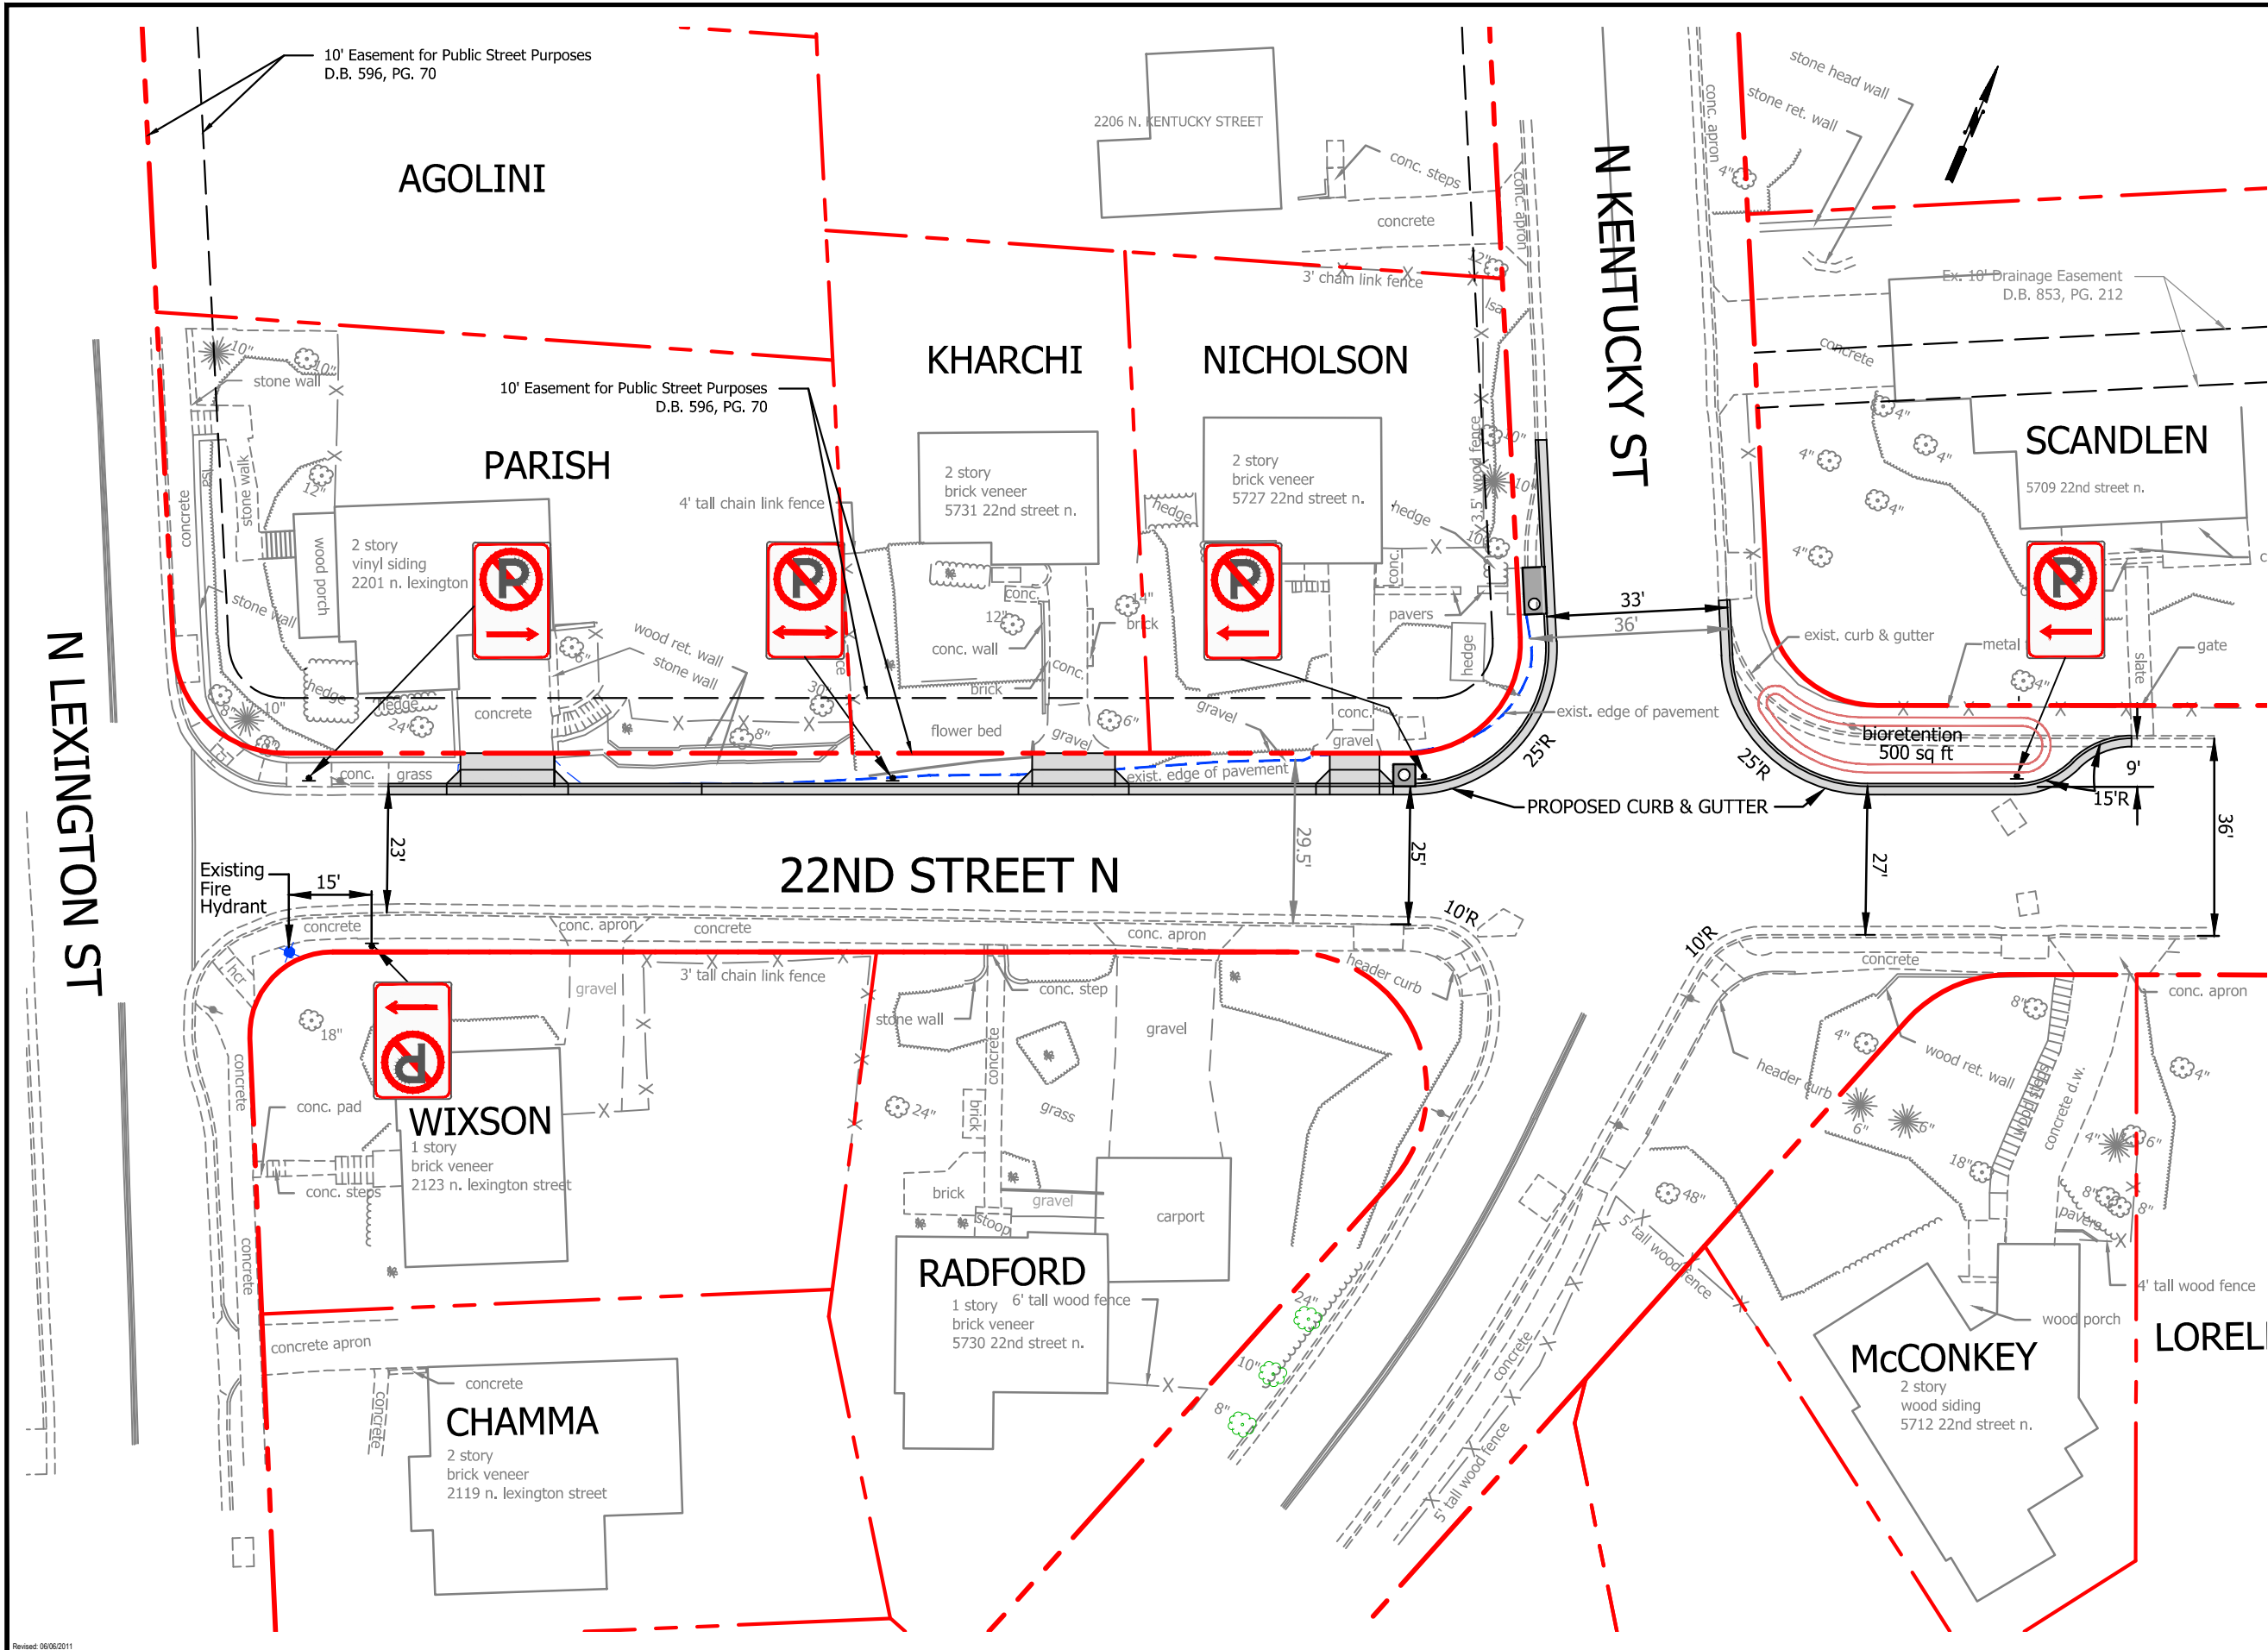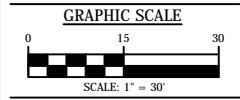

Revised: 06/06/2011