


# Existing Cross Sections

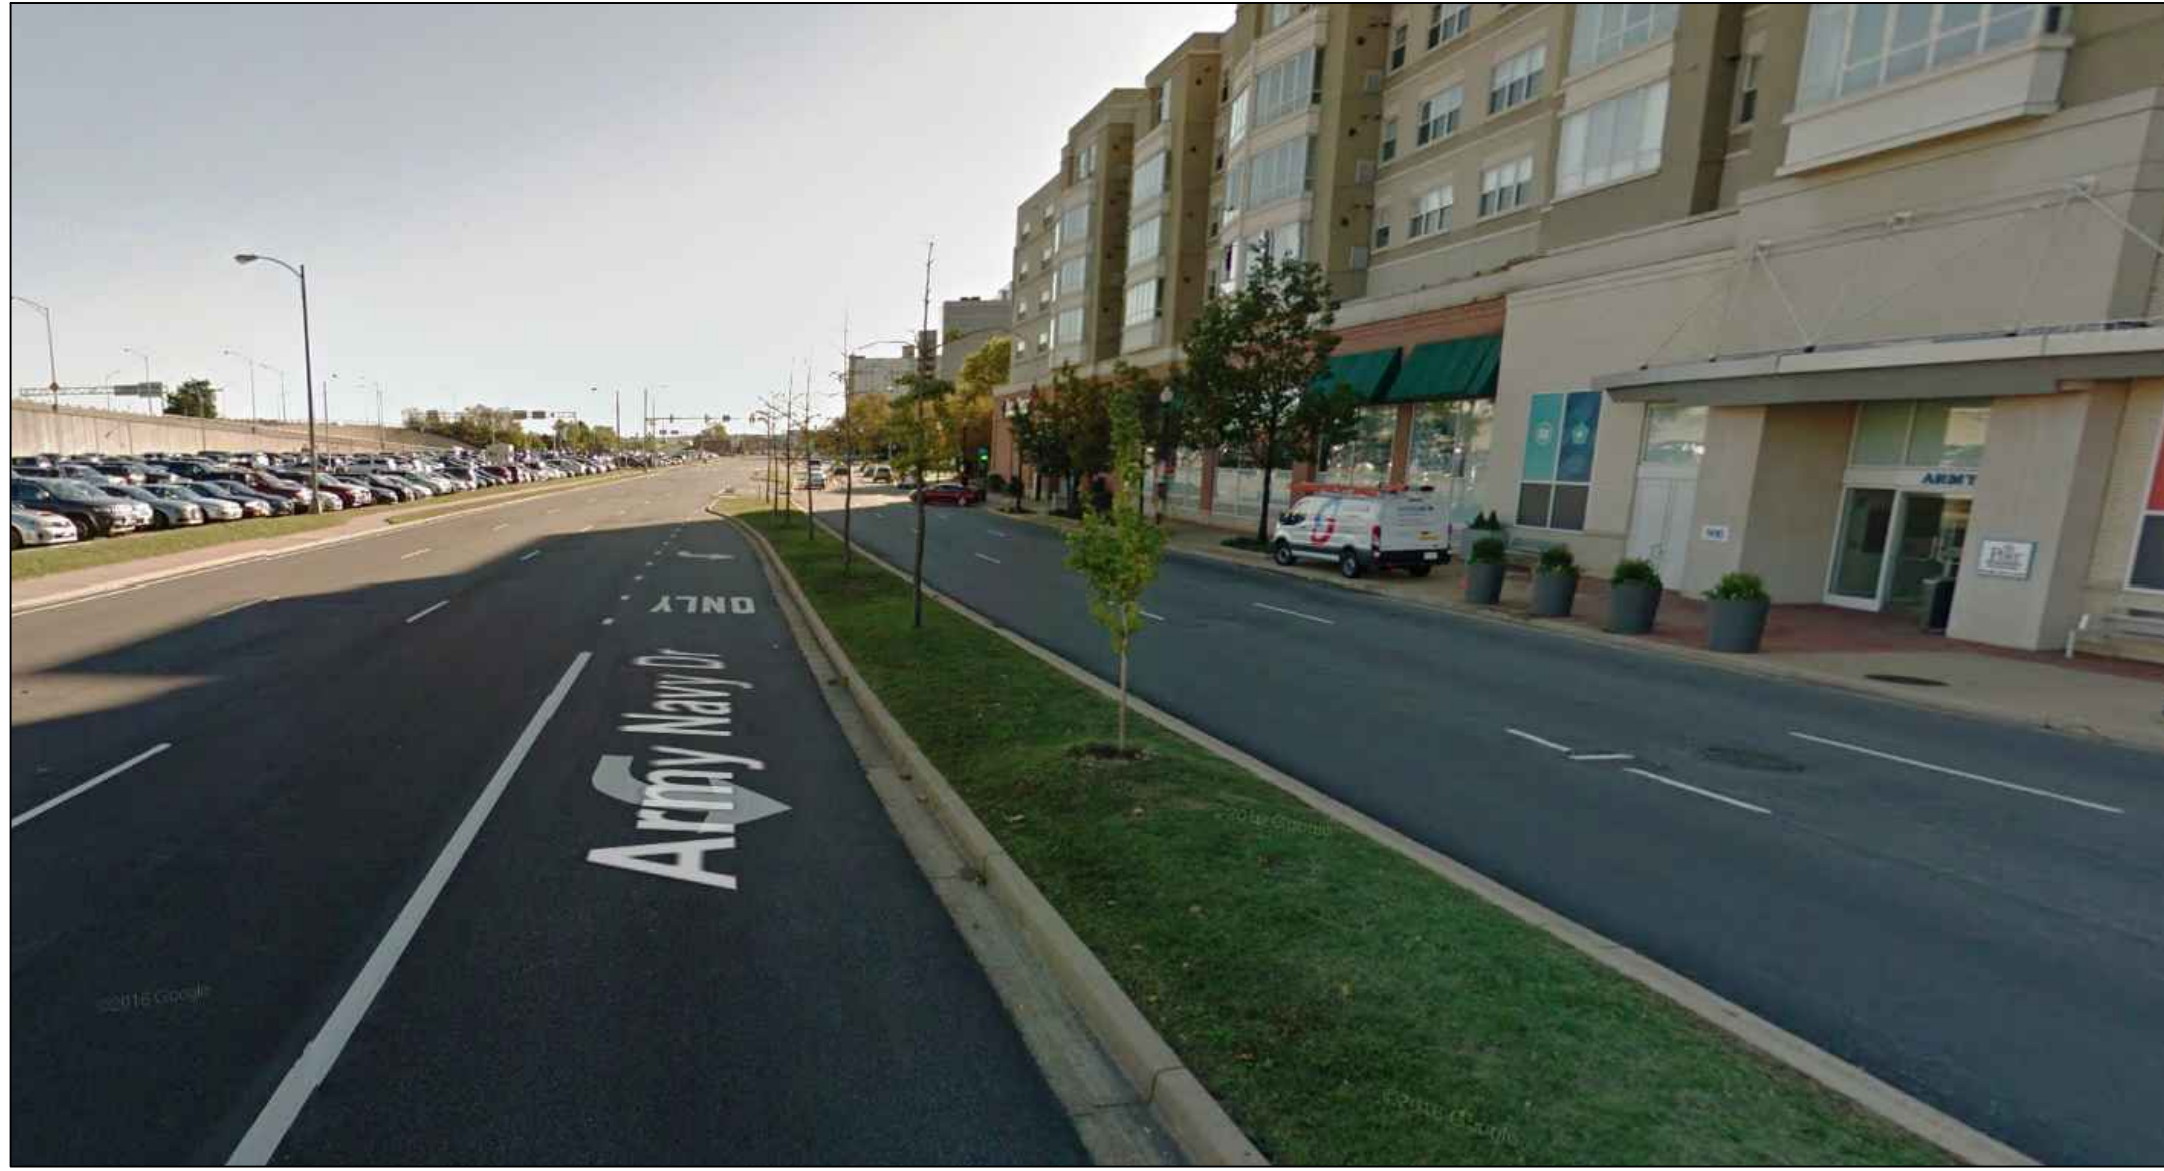

S. Joyce St to S. Hayes St




S. Hayes St to S. Eads St




S. Eads St to 12th St S.


# Proposed Cross Sections

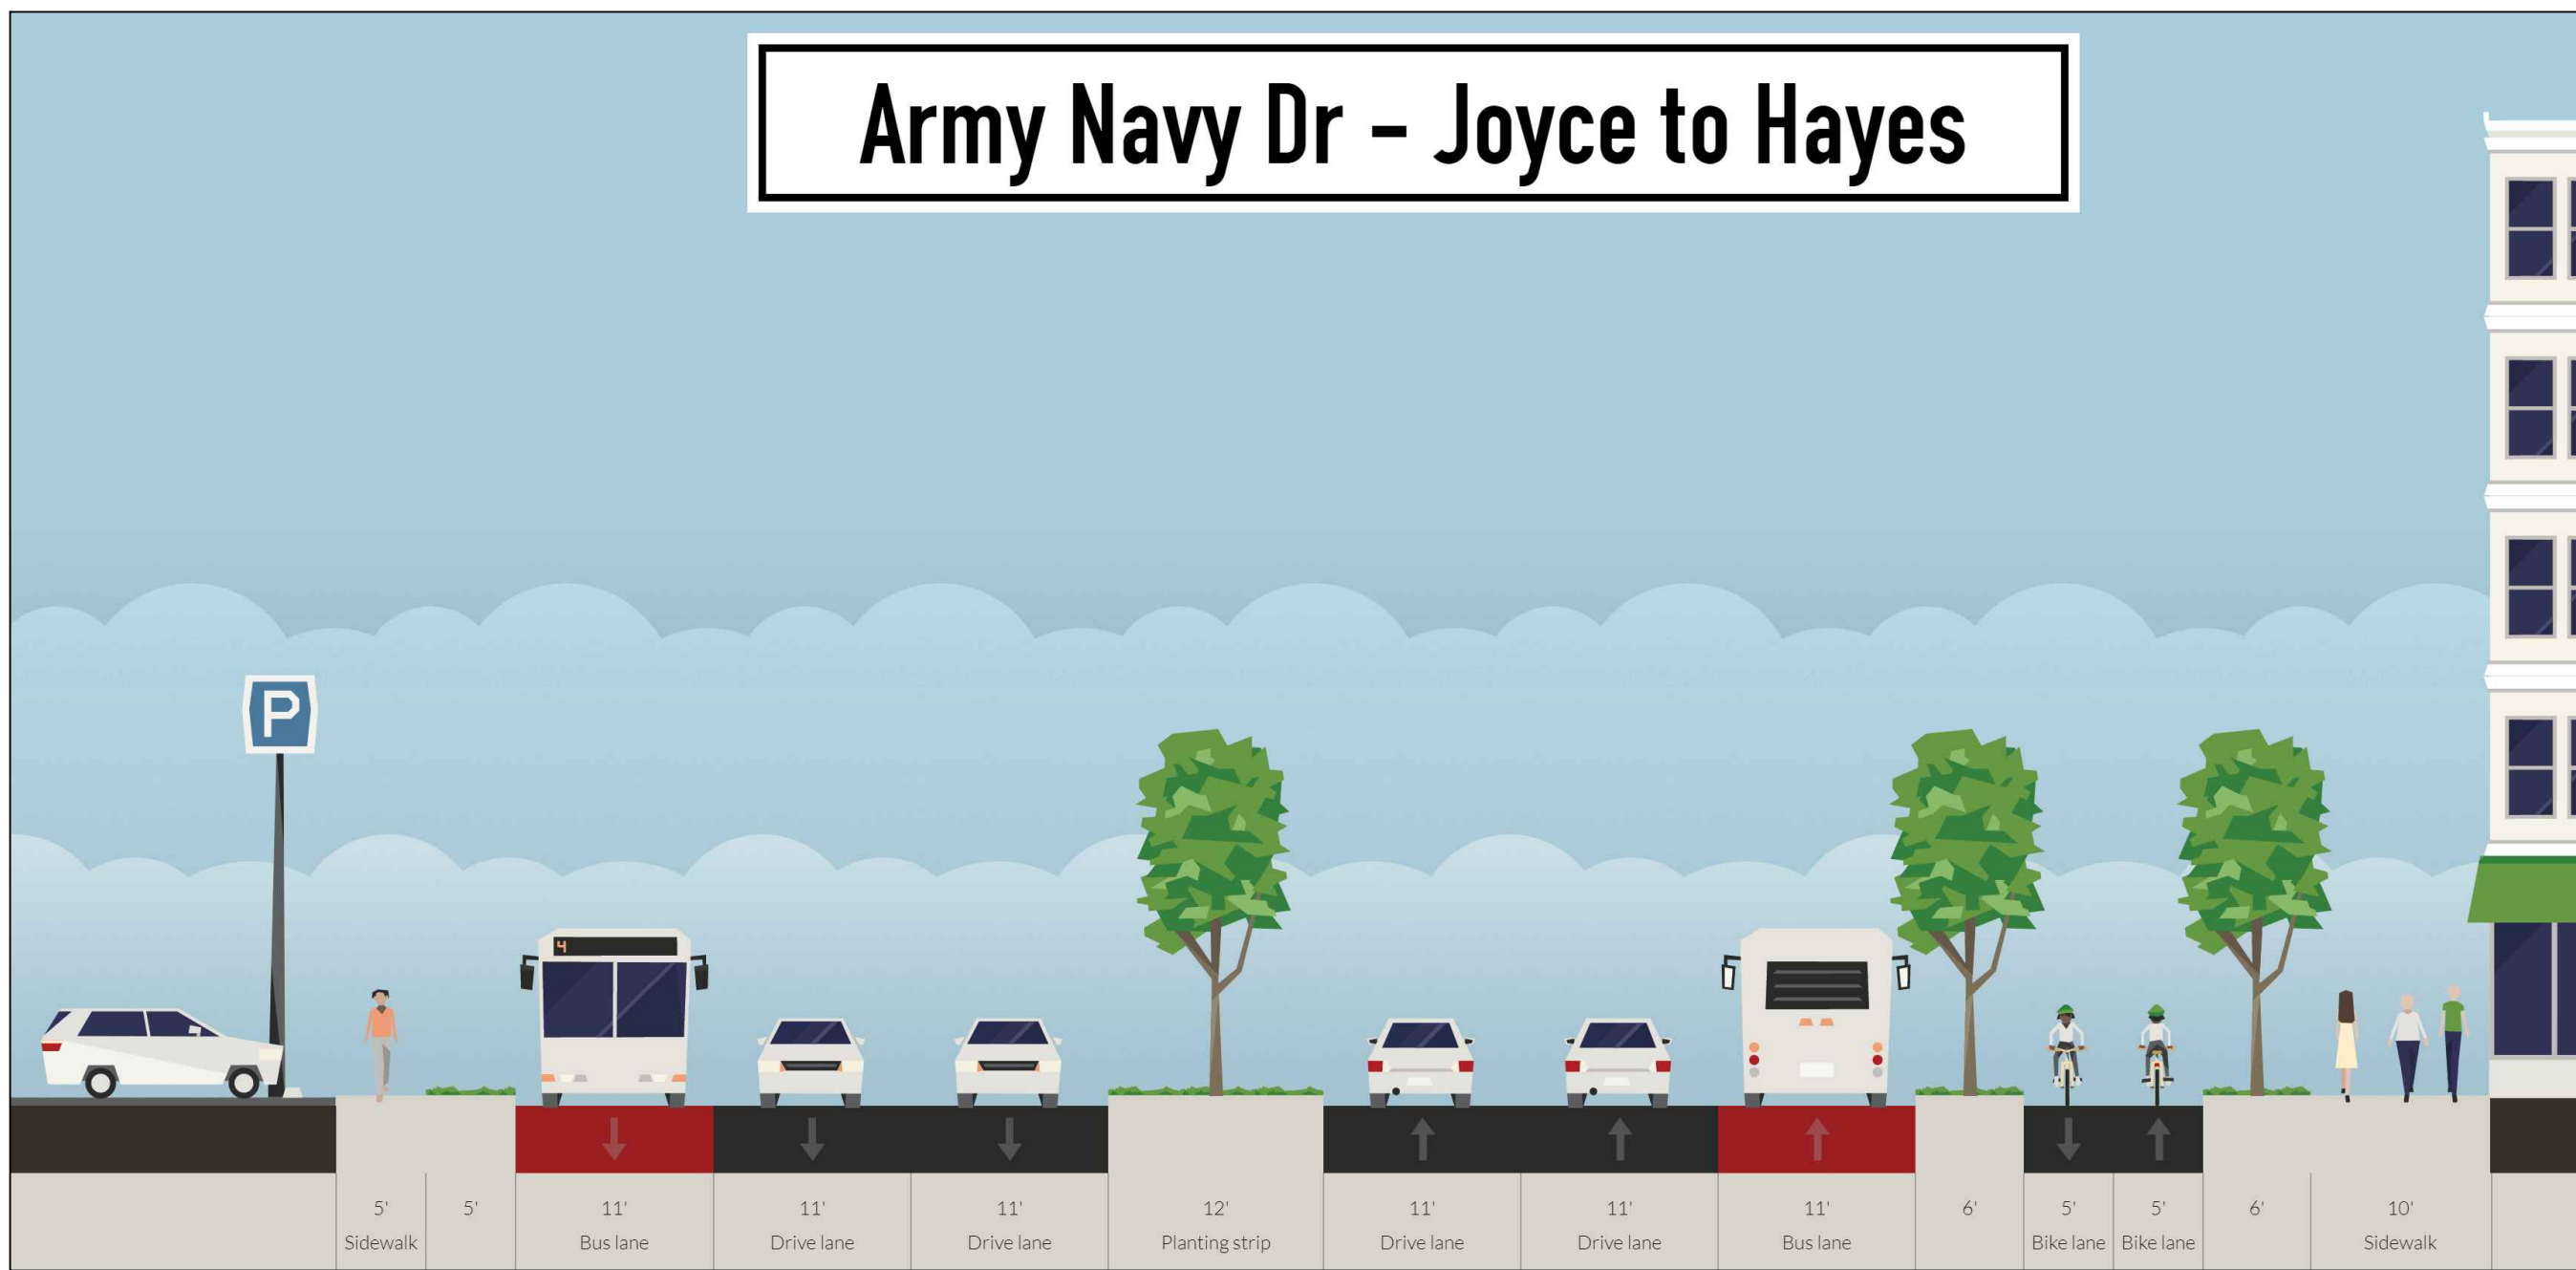

S. Joyce St to S. Hayes St

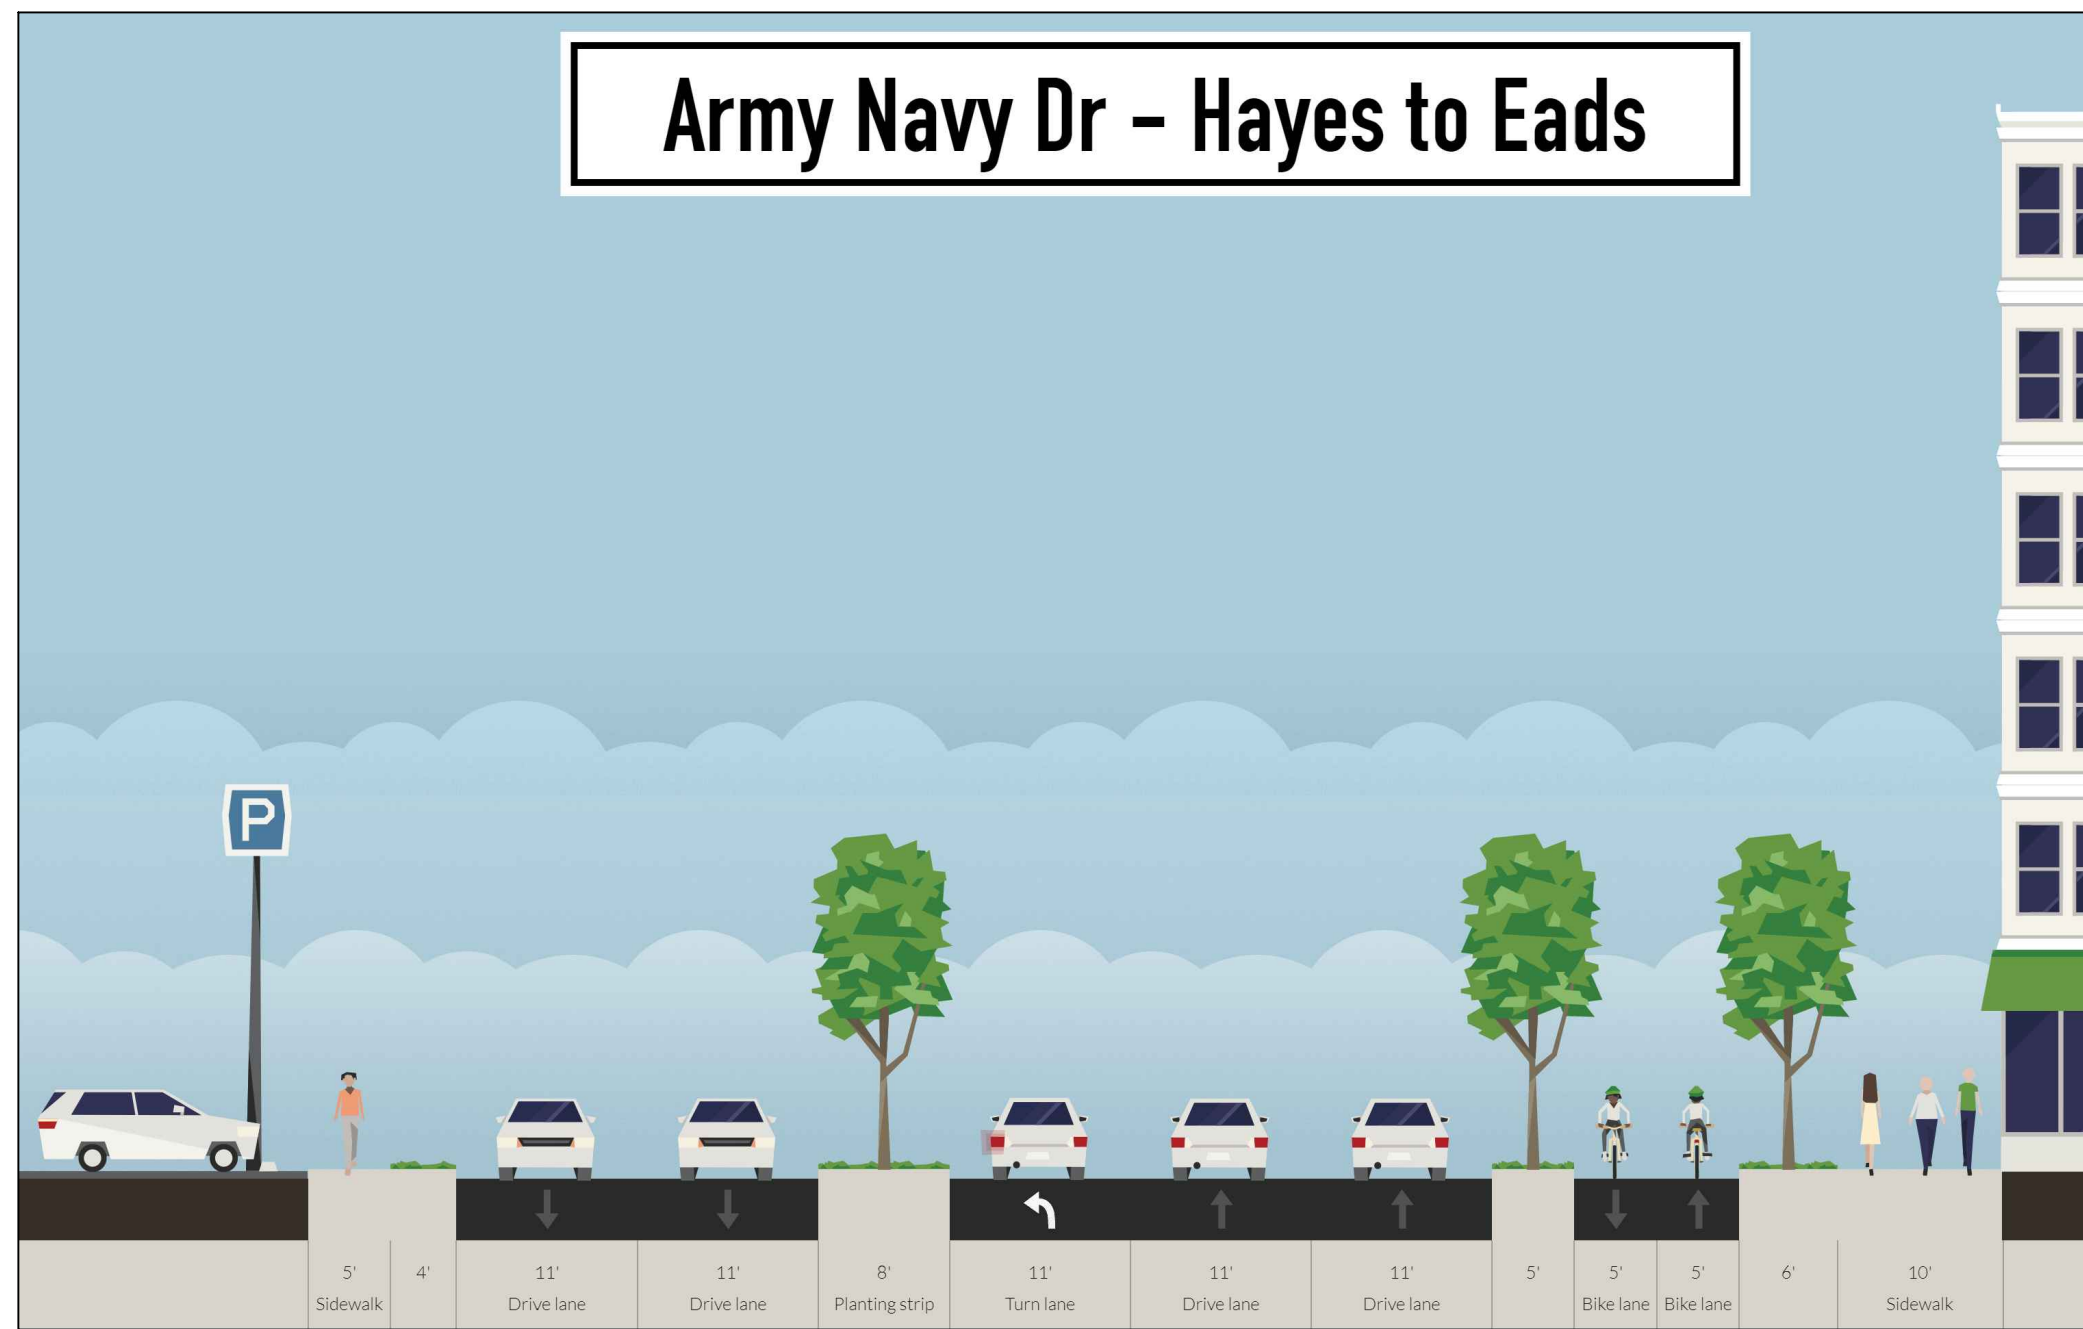

S. Hayes St to S. Eads St

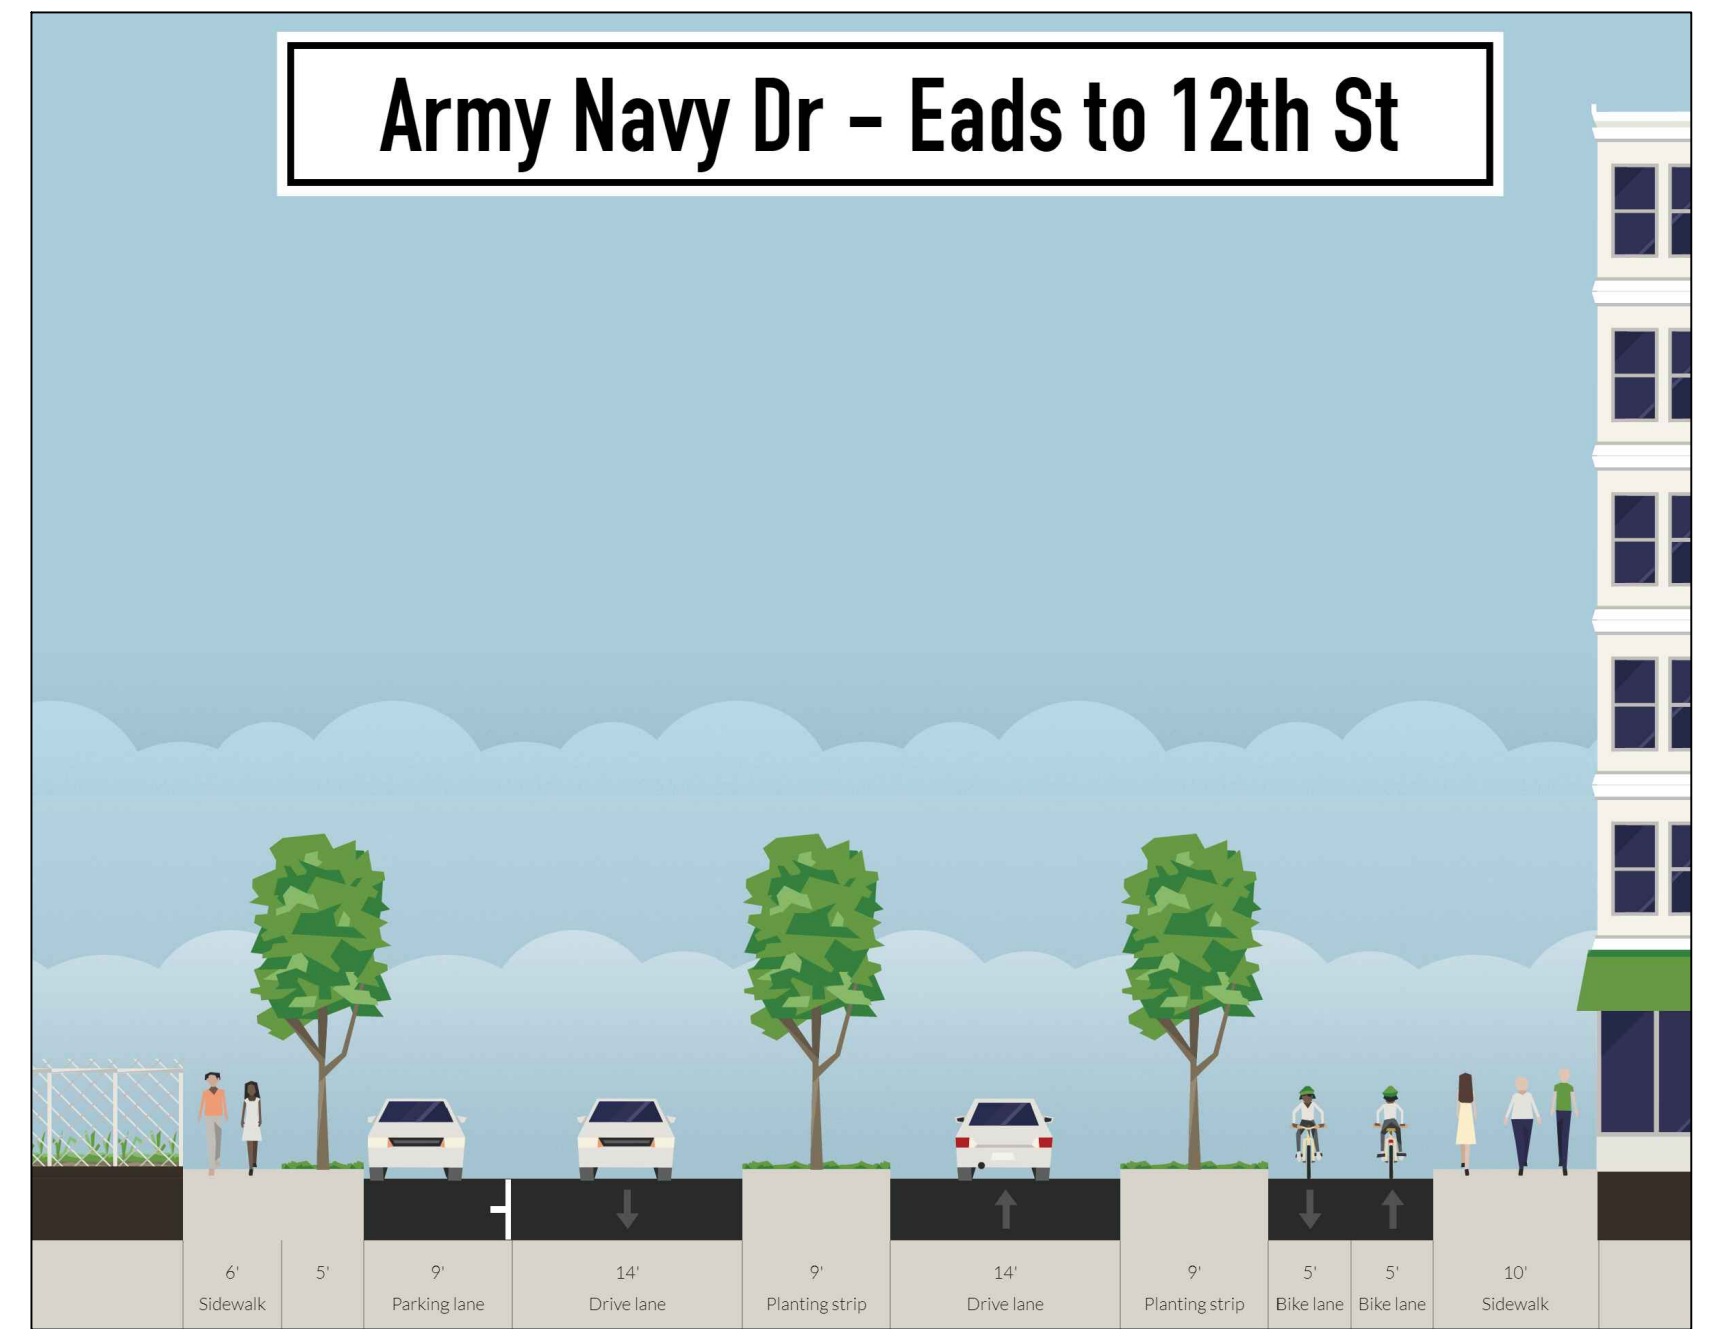

S. Eads St to 12th St S.

# Army Navy Drive Complete Streets

Future Layout



NOT TO SCALE



Date: January 31, 2018

