
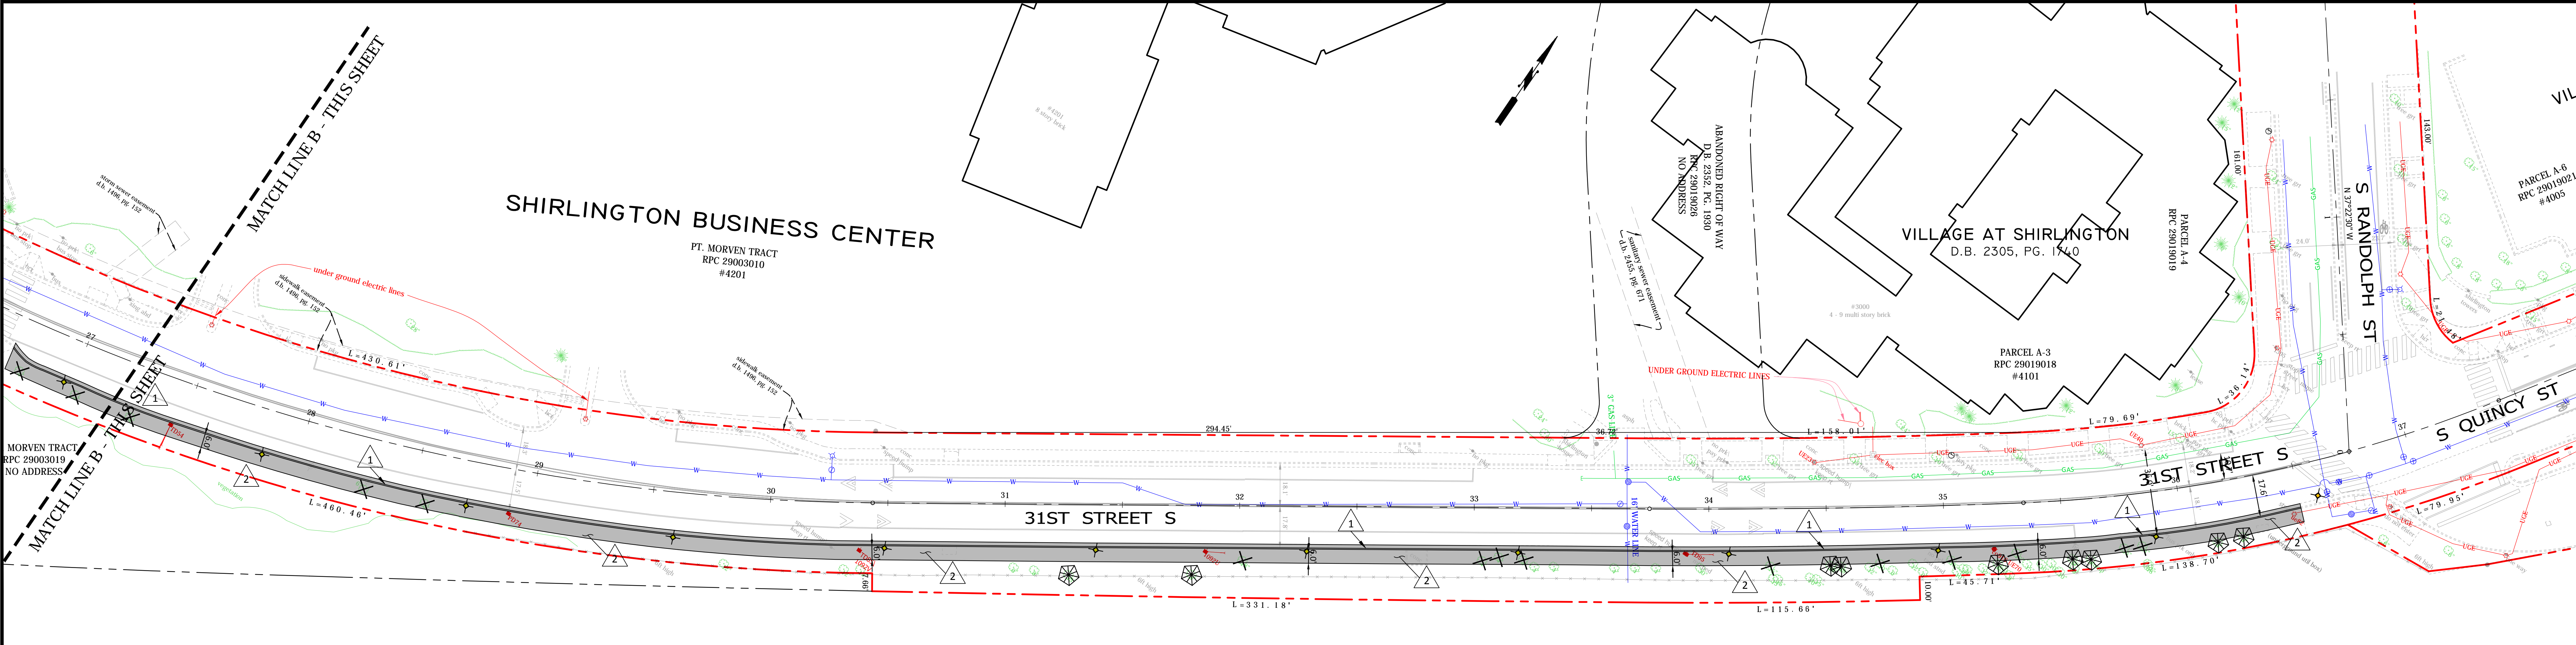
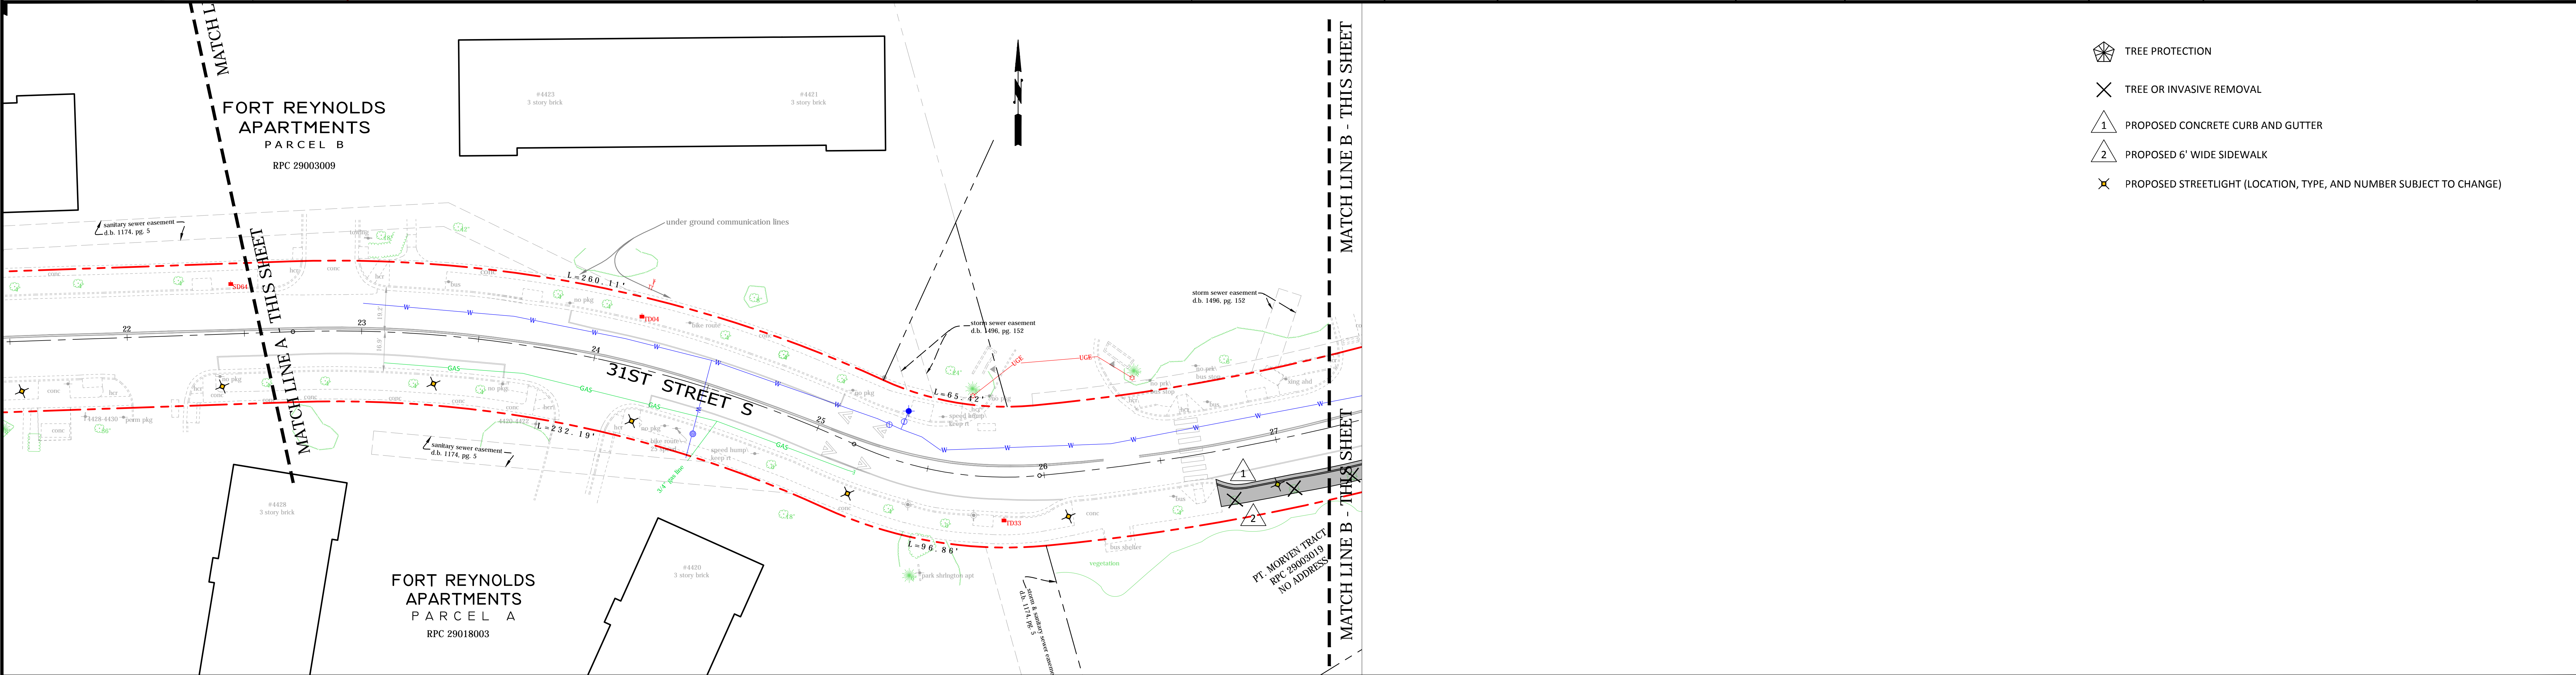


Approvals	Date
QUALITY CONTROL ENGINEER	
CONSTRUCTION MANAGEMENT SUPERVISOR	
WATER SEWER STREETS BUREAU CHIEF	
TRANSPORTATION DIRECTOR	
PROJECT MANAGER	

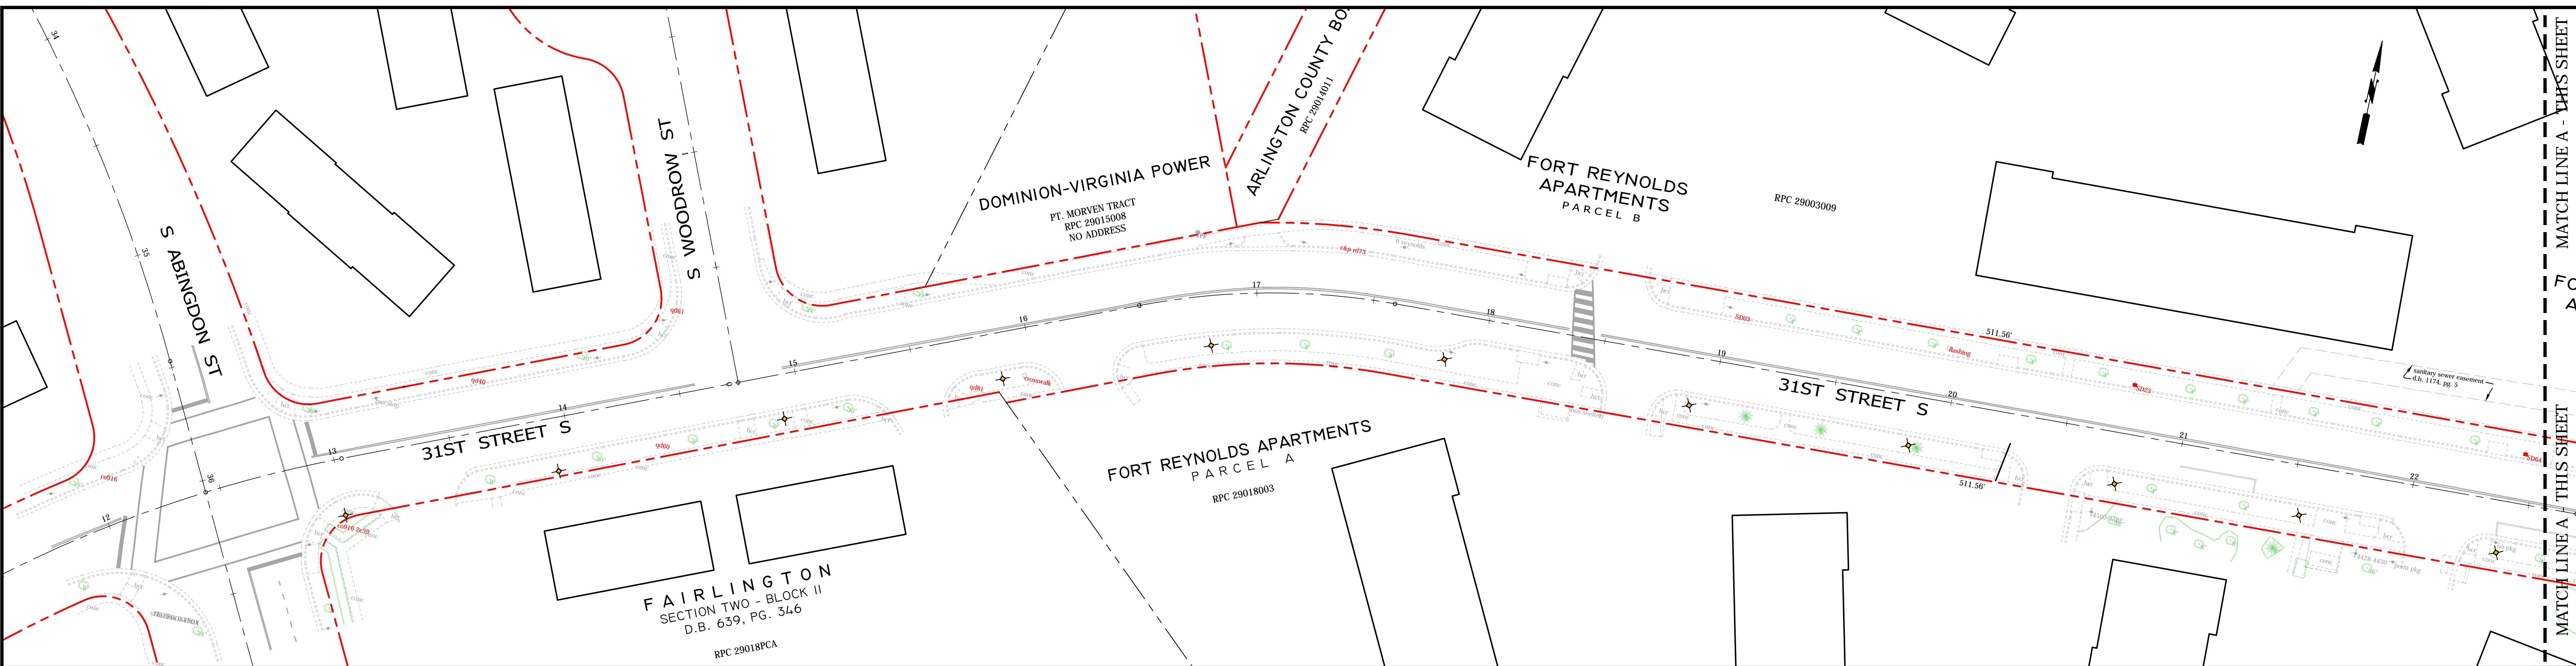

- TREE PROTECTION
- TREE OR INVASIVE REMOVAL
- PROPOSED CONCRETE CURB AND GUTTER
- PROPOSED 6' WIDE SIDEWALK
- PROPOSED STREETLIGHT (LOCATION, TYPE, AND NUMBER SUBJECT TO CHANGE)

REVISIONS	DATE

PROJECT NAME AND LOCATION  
**31ST STREET S**  
CONCEPT PLAN  
S WOODROW ST TO S RANDOLPH ST

DESIGNED: M.E.  
DRAWN: M.E.  
CHECKED: G.S.  
MISS UTILITY TRANSMITTAL #: 5258-D  
FILENAME: 2273-XXX-COLOR\_CONCEPT\_PLAN  
PLOT DATE: NOVEMBER 21 2016  
PLOTTED BY: MELOMARY

SCALE  
1" = 25'

SHEET